


11/14/2022
J:\06\6997-CAD\02_Proposed Improvements Plan.dgn
SPENTLE

BENCHMARK:
BM #1 CUT "X" ON SOUTH CURB AND GUTTER OF CEDAR AVENUE 113 FEET EAST FROM
SAINT JOHNS AVENUE EAST EDGE OF PAVEMENT.
BENCHMARK DETERMINED USING GPS WITH THE ILLINOIS EAST 1201 COORDINATE SYSTEM,
NAVD88



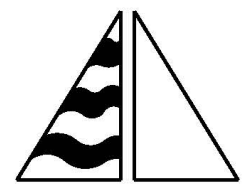


DANIEL CREANEY COMPANY
CONSULTING CIVIL ENGINEERS
450 SKOKIE BLVD. SUITE 105
NORTHBROOK, ILLINOIS (847) 480-5757

DESIGNED BY: R.H. CHECKED BY: R.H. SCALE: 1" = 10'
DRAWN BY: J.S. JOB NO.: 6997-C BOOK:

**MORONEY PARK PLAYGROUND
ACCESSIBLE ACCESS**
HIGHLAND PARK, ILLINOIS

GEOMETRIC & PAVING PLAN

				SHEET
				2
				OF 4
DATE	BY	REVISION		DATE 10-12-2022

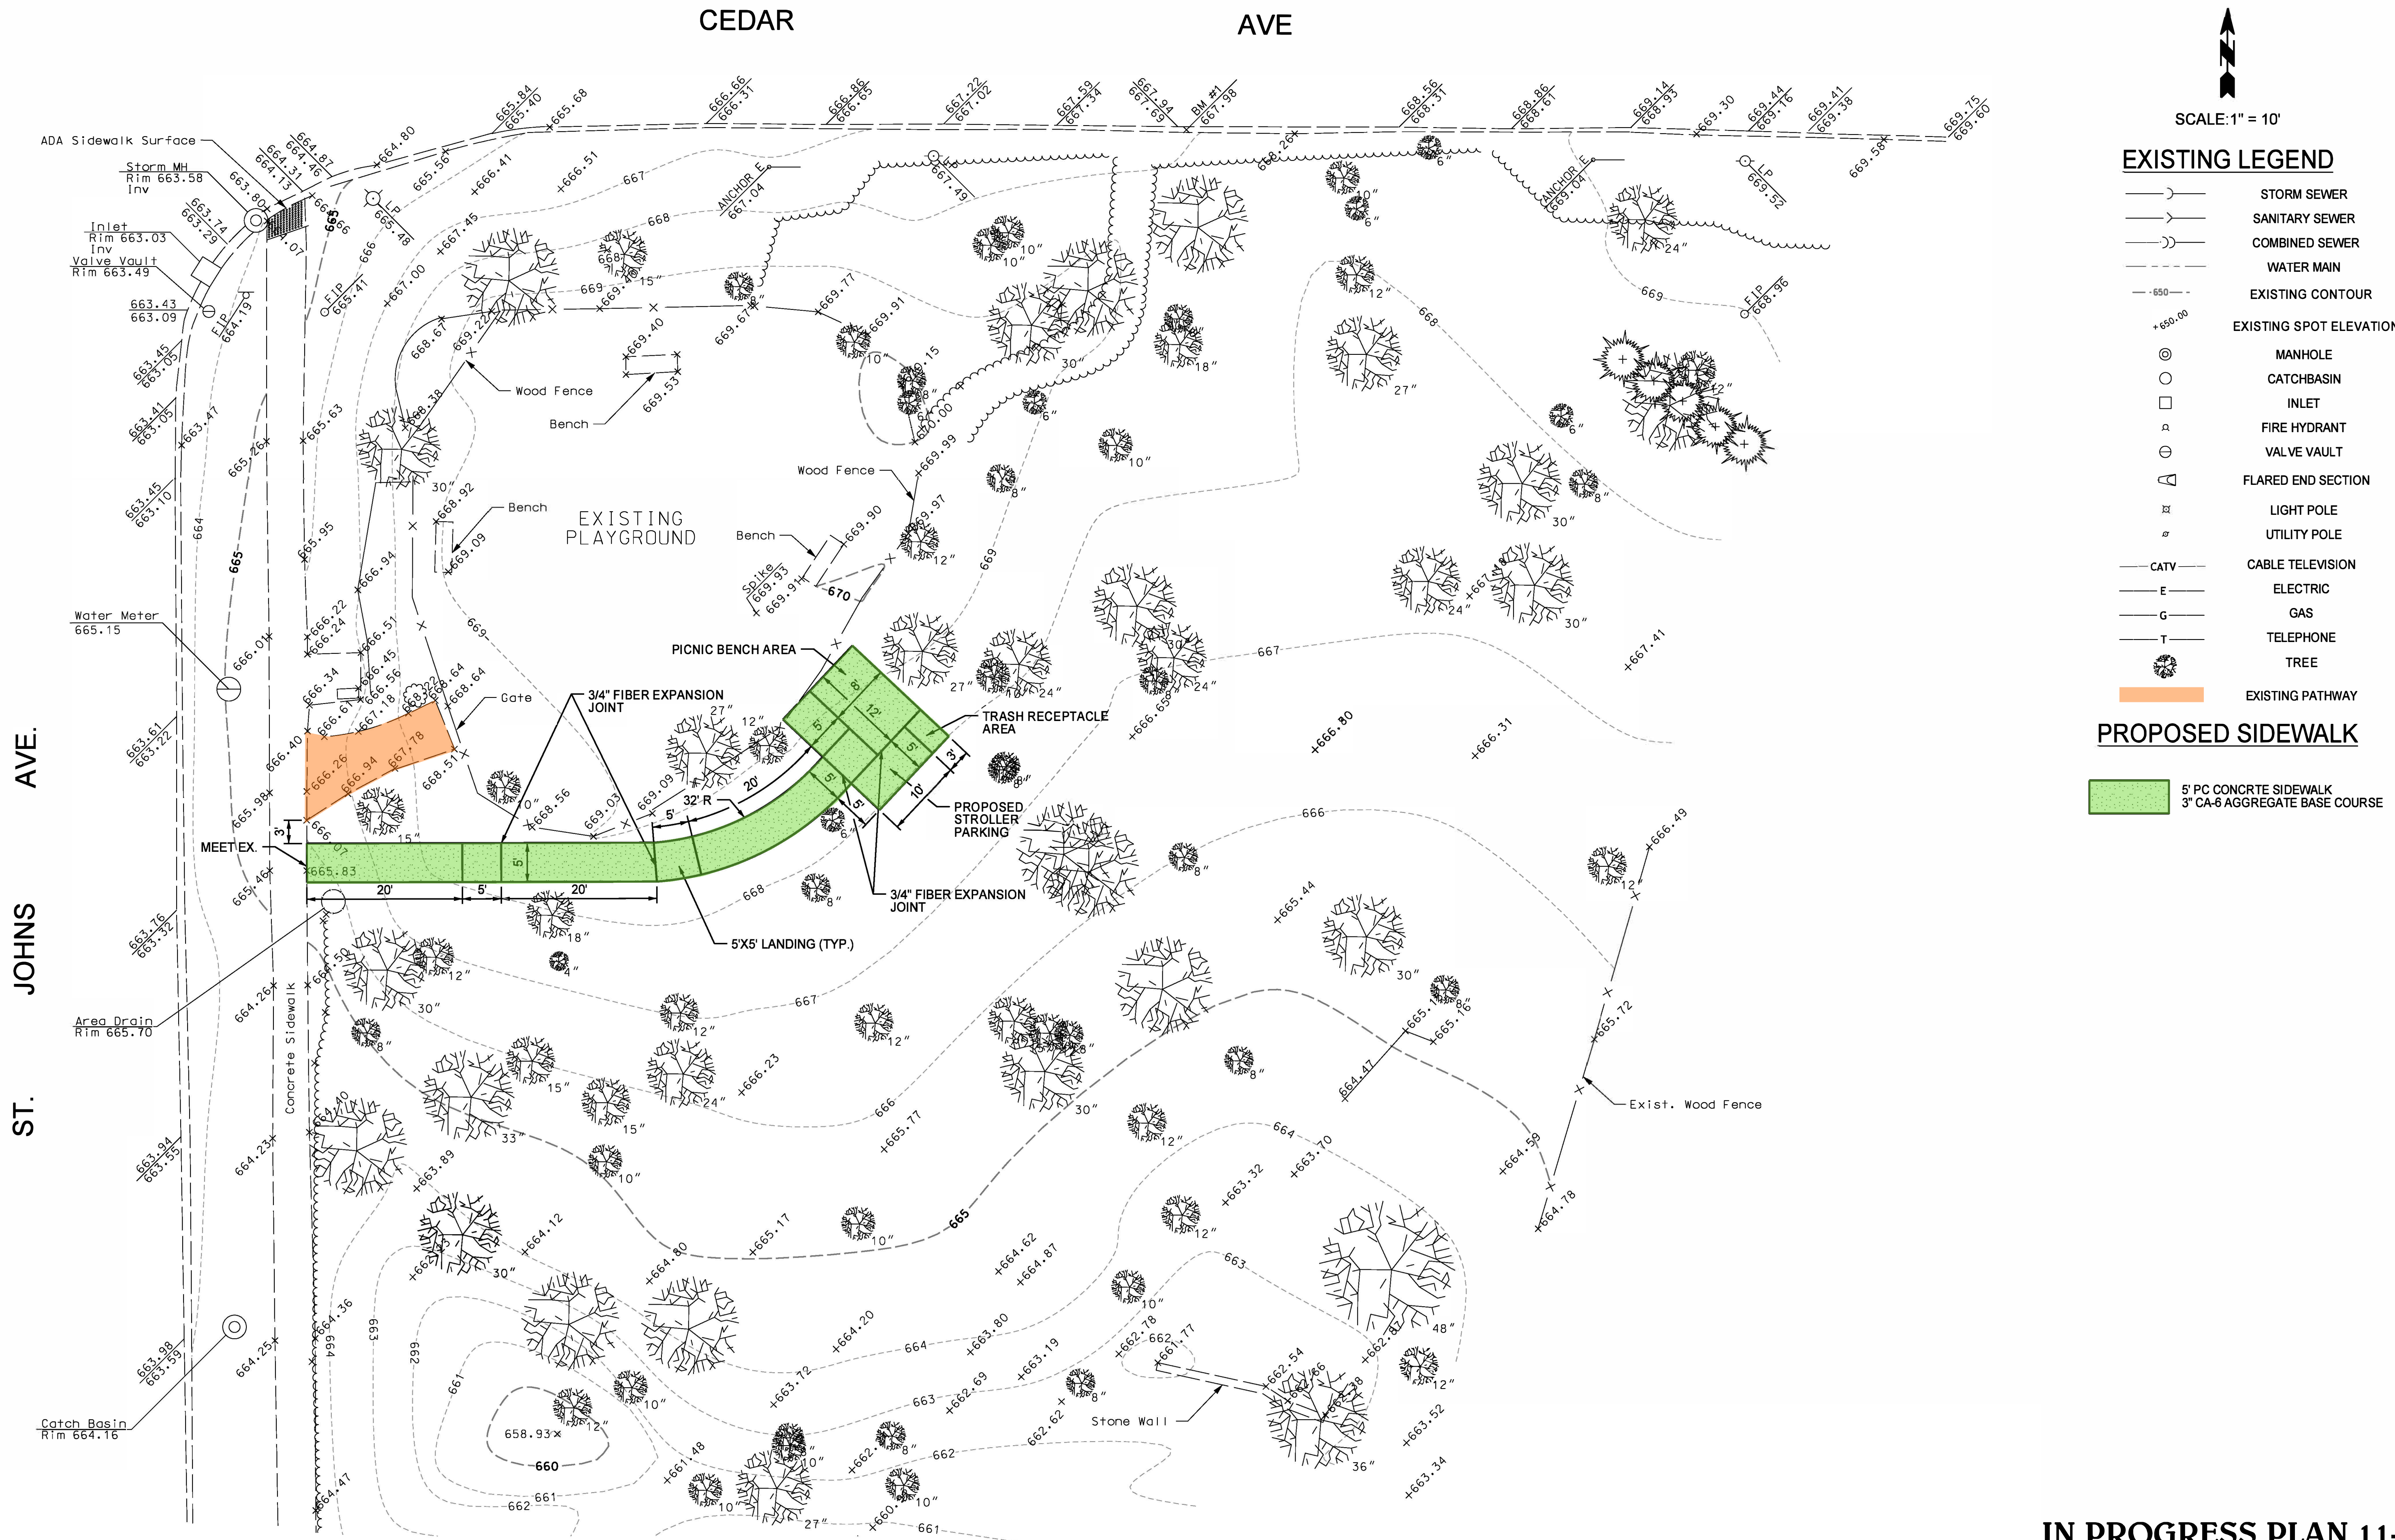



SCALE: 1" = 10'

EXISTING LEGEND

- STORM SEWER
- SANITARY SEWER
- COMBINED SEWER
- WATER MAIN
- EXISTING CONTOUR
- EXISTING SPOT ELEVATION
- MANHOLE
- CATCHBASIN
- INLET
- FIRE HYDRANT
- VALVE VAULT
- FLARED END SECTION
- LIGHT POLE
- UTILITY POLE
- CABLE TELEVISION
- ELECTRIC
- GAS
- TELEPHONE
- TREE
- EXISTING PATHWAY

PROPOSED SIDEWALK

- 5' PC CONCRTE SIDEWALK
- 3" CA-6 AGGREGATE BASE COURSE

IN PROGRESS PLAN 11-14-2022