

Park District of Highland Park

2023 Cunniff Park Pickleball Courts Fencing Improvements Project

ADDENDUM # 1

February 17, 2023

ISSUED BY:


Michael Evans
Park District of Highland Park
636 Ridge Road
Highland Park, IL 60035

NOTICE TO ALL BIDDERS:

The attention of all Proposers is called to this Addendum. This Addendum to the Request for Proposals documents is issued to modify, explain or correct the original documents. It is hereby included in and made part of the RFP Contract Documents and Project Manual, whether or not attached to.

All requirements of the original Project Specifications, Scope of Work and Drawings shall remain in force except as amended by this document.

Item # 1 – The Proposer shall furnish and install 180 LF of separation 6’ high black chain link fence (180’ LF) at 6’ OC, (4) – 3’ gates, (1) – 3’ entrance walk gate and readjustments to existing perimeter fence to accommodate new gate. (No proposed separation fencing shall be at 10’ OC. as was in previous plan.

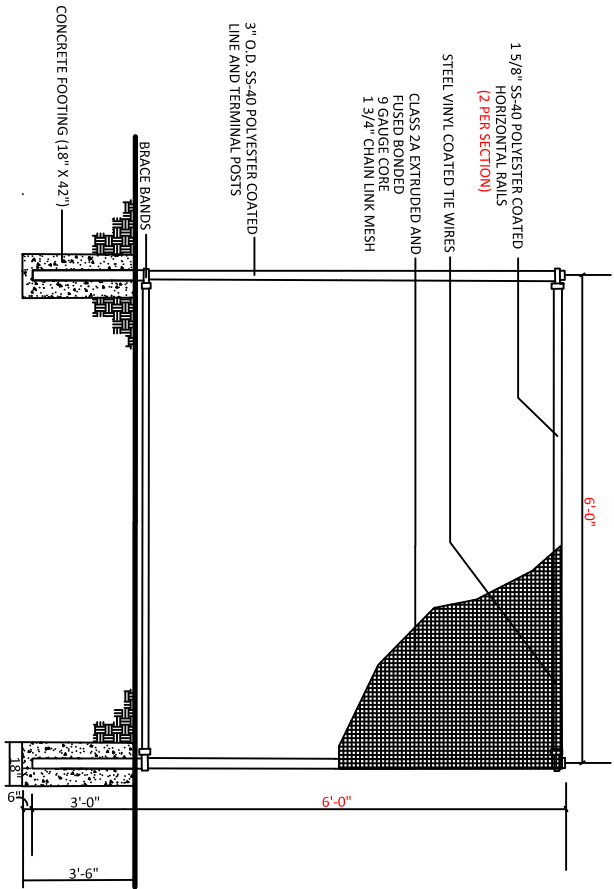


GENERAL NOTES:

- PICKLEBALL COURTS SEPARATION FENCING - PROPOSED SCOPE OF WORK INCLUDES:
- THE CONTRACTOR SHALL PROVIDE LABOR AND MATERIALS TO INSTALL ONE HUNDRED AND EIGHTY (180') LINEAR FEET OF BLACK VINYL COATED CHAIN LINK FENCING, INCLUDING FOUR (4) ACCESS GATES MEASURING THREE FEET (3') IN WIDTH TO THE DIMENSIONS AND LOCATION SHOWN ON THE CONSTRUCTION DRAWINGS.
- SAW CUT ASPHALT (18"X18") TO PROPER SIZE FOR INSTALLATION OF FENCE POSTS.
- REMOVE ALL DIRT TO THE DEPTH OF 42".
- THE CONTRACTOR SHALL BE AWARE THAT THERE IS AN EXISTING REFLECTIVE CRACK CONTROL FABRIC AND THAT IT SHOULD BE HAND CUT DURING EXCAVATION FOR THE PROPOSED FENCE POSTS.
- INSTALL FENCE POSTS WITH CONCRETE FOOTINGS (18" X 42").
- PICKLEBALL COURTS ENTRANCE WALK GATE - PROPOSED SCOPE OF WORK INCLUDES:
- THE CONTRACTOR SHALL PROVIDE LABOR AND MATERIALS TO INSTALL ONE (1) ACCESS GATE MEASURING THREE FEET (3') AND READJUSTMENTS TO EXISTING PERIMETER FENCE TO ACCOMONDATE THE PROPOSED ENTRANCE GATE TO INCLUDE ALL ADDITIONAL FENCING MESH, POSTS,CROSS BARS, AND ANY OTHER MISCELLANOUS HARDWARE ITEMS TO PROVIDE A FINISHED PRODUCT.
- EXACT LOCATION OF PROPOSED SEPARATION FENCE/ENTRANCE WALK GATE TO BE DETERMINED IN FIELD BY CONTRACTOR/OWNER.
- CLEAN UP ANY/ALL EXCESS DEBRIS FROM WORK SITE AND STAKE OFF TO PROTECT FROM TRAFFIC.
- ALL RESTORATION (TOPSOIL, SEED,PEAT MOSS & EROSION BLANKET) SHALL BE RESPONSIBILITY OF THE CONTRACTOR.

Proposed Tennis Fence - Section

No Scale

Add 3' gate to existing fence

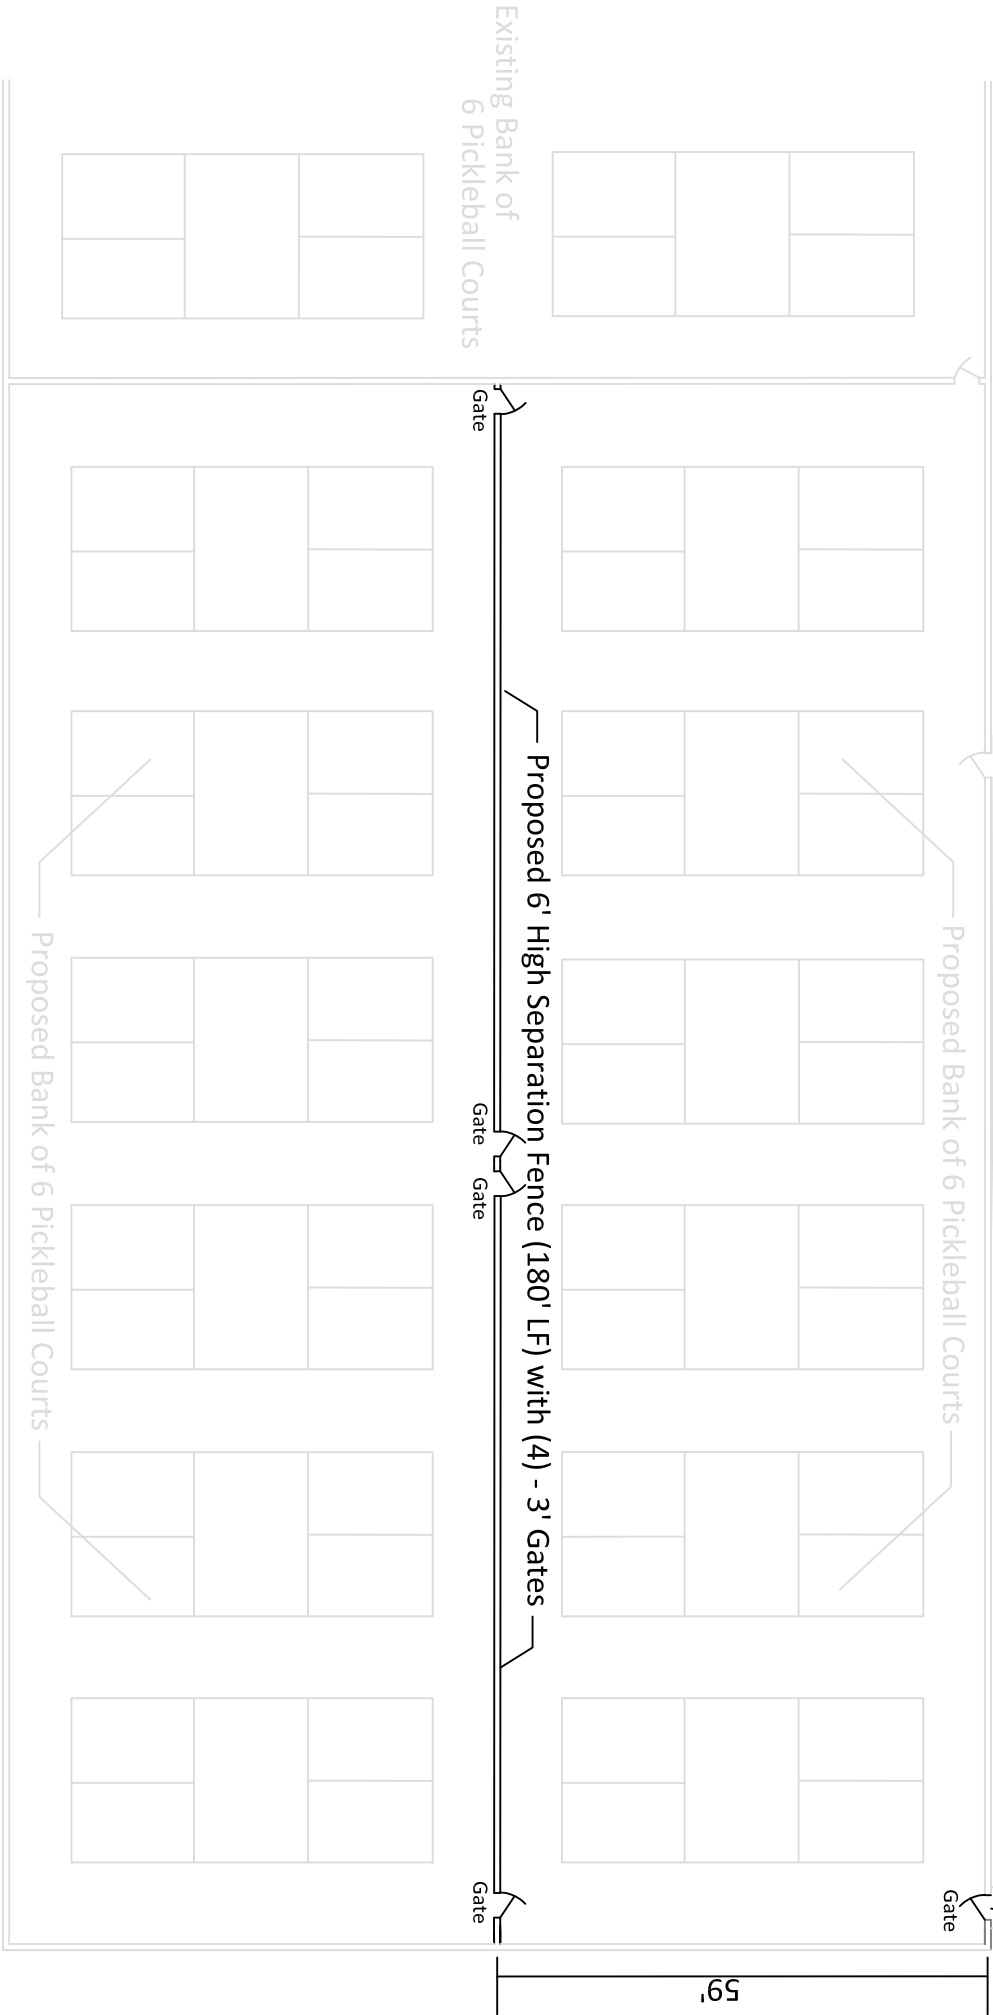

Proposed Corner Gate Location
Photo 1



Proposed Corner Gate Location
Photo 2



Proposed Corner Gate Location
Photo 3

PROJECT TITLE:
2023 Cunniff Park Pickleball Courts
Fencing Improvements Project

DRAWING TITLE:
Proposed Layout Plan/Details

DATE:
February 9, 2023
REVISIONS:
February 17, 2023



SCALE IN FEET
1" = 10'

DRAWING NO.
1 of 1