
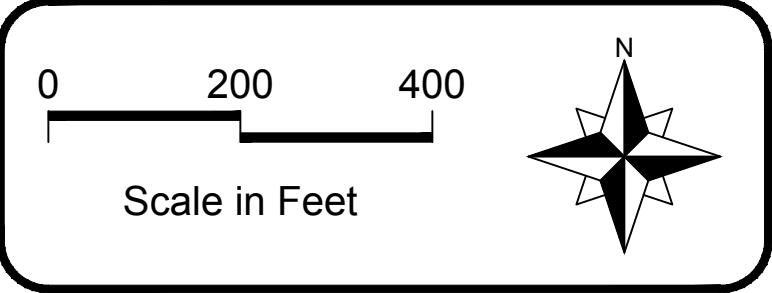


LEGEND

- POND
- TURF OPEN SPACE
- UNMOWN TURF GRASS
- SHORT GRASS PRAIRIE (W/ OR W/O FORB SEED ENHANCEMENT)
- SHORT GRASS PRAIRIE W/ DRY ENHANCED PLUGS
- VEGETATED SWALE (UPLAND)
- VEGETATED SWALE W/ ENHANCED PLUGS
- WET PRAIRIE
- WET PRAIRIE W/ WET ENHANCED PLUGS
- SAVANNA
- SHORELINE PLUGS

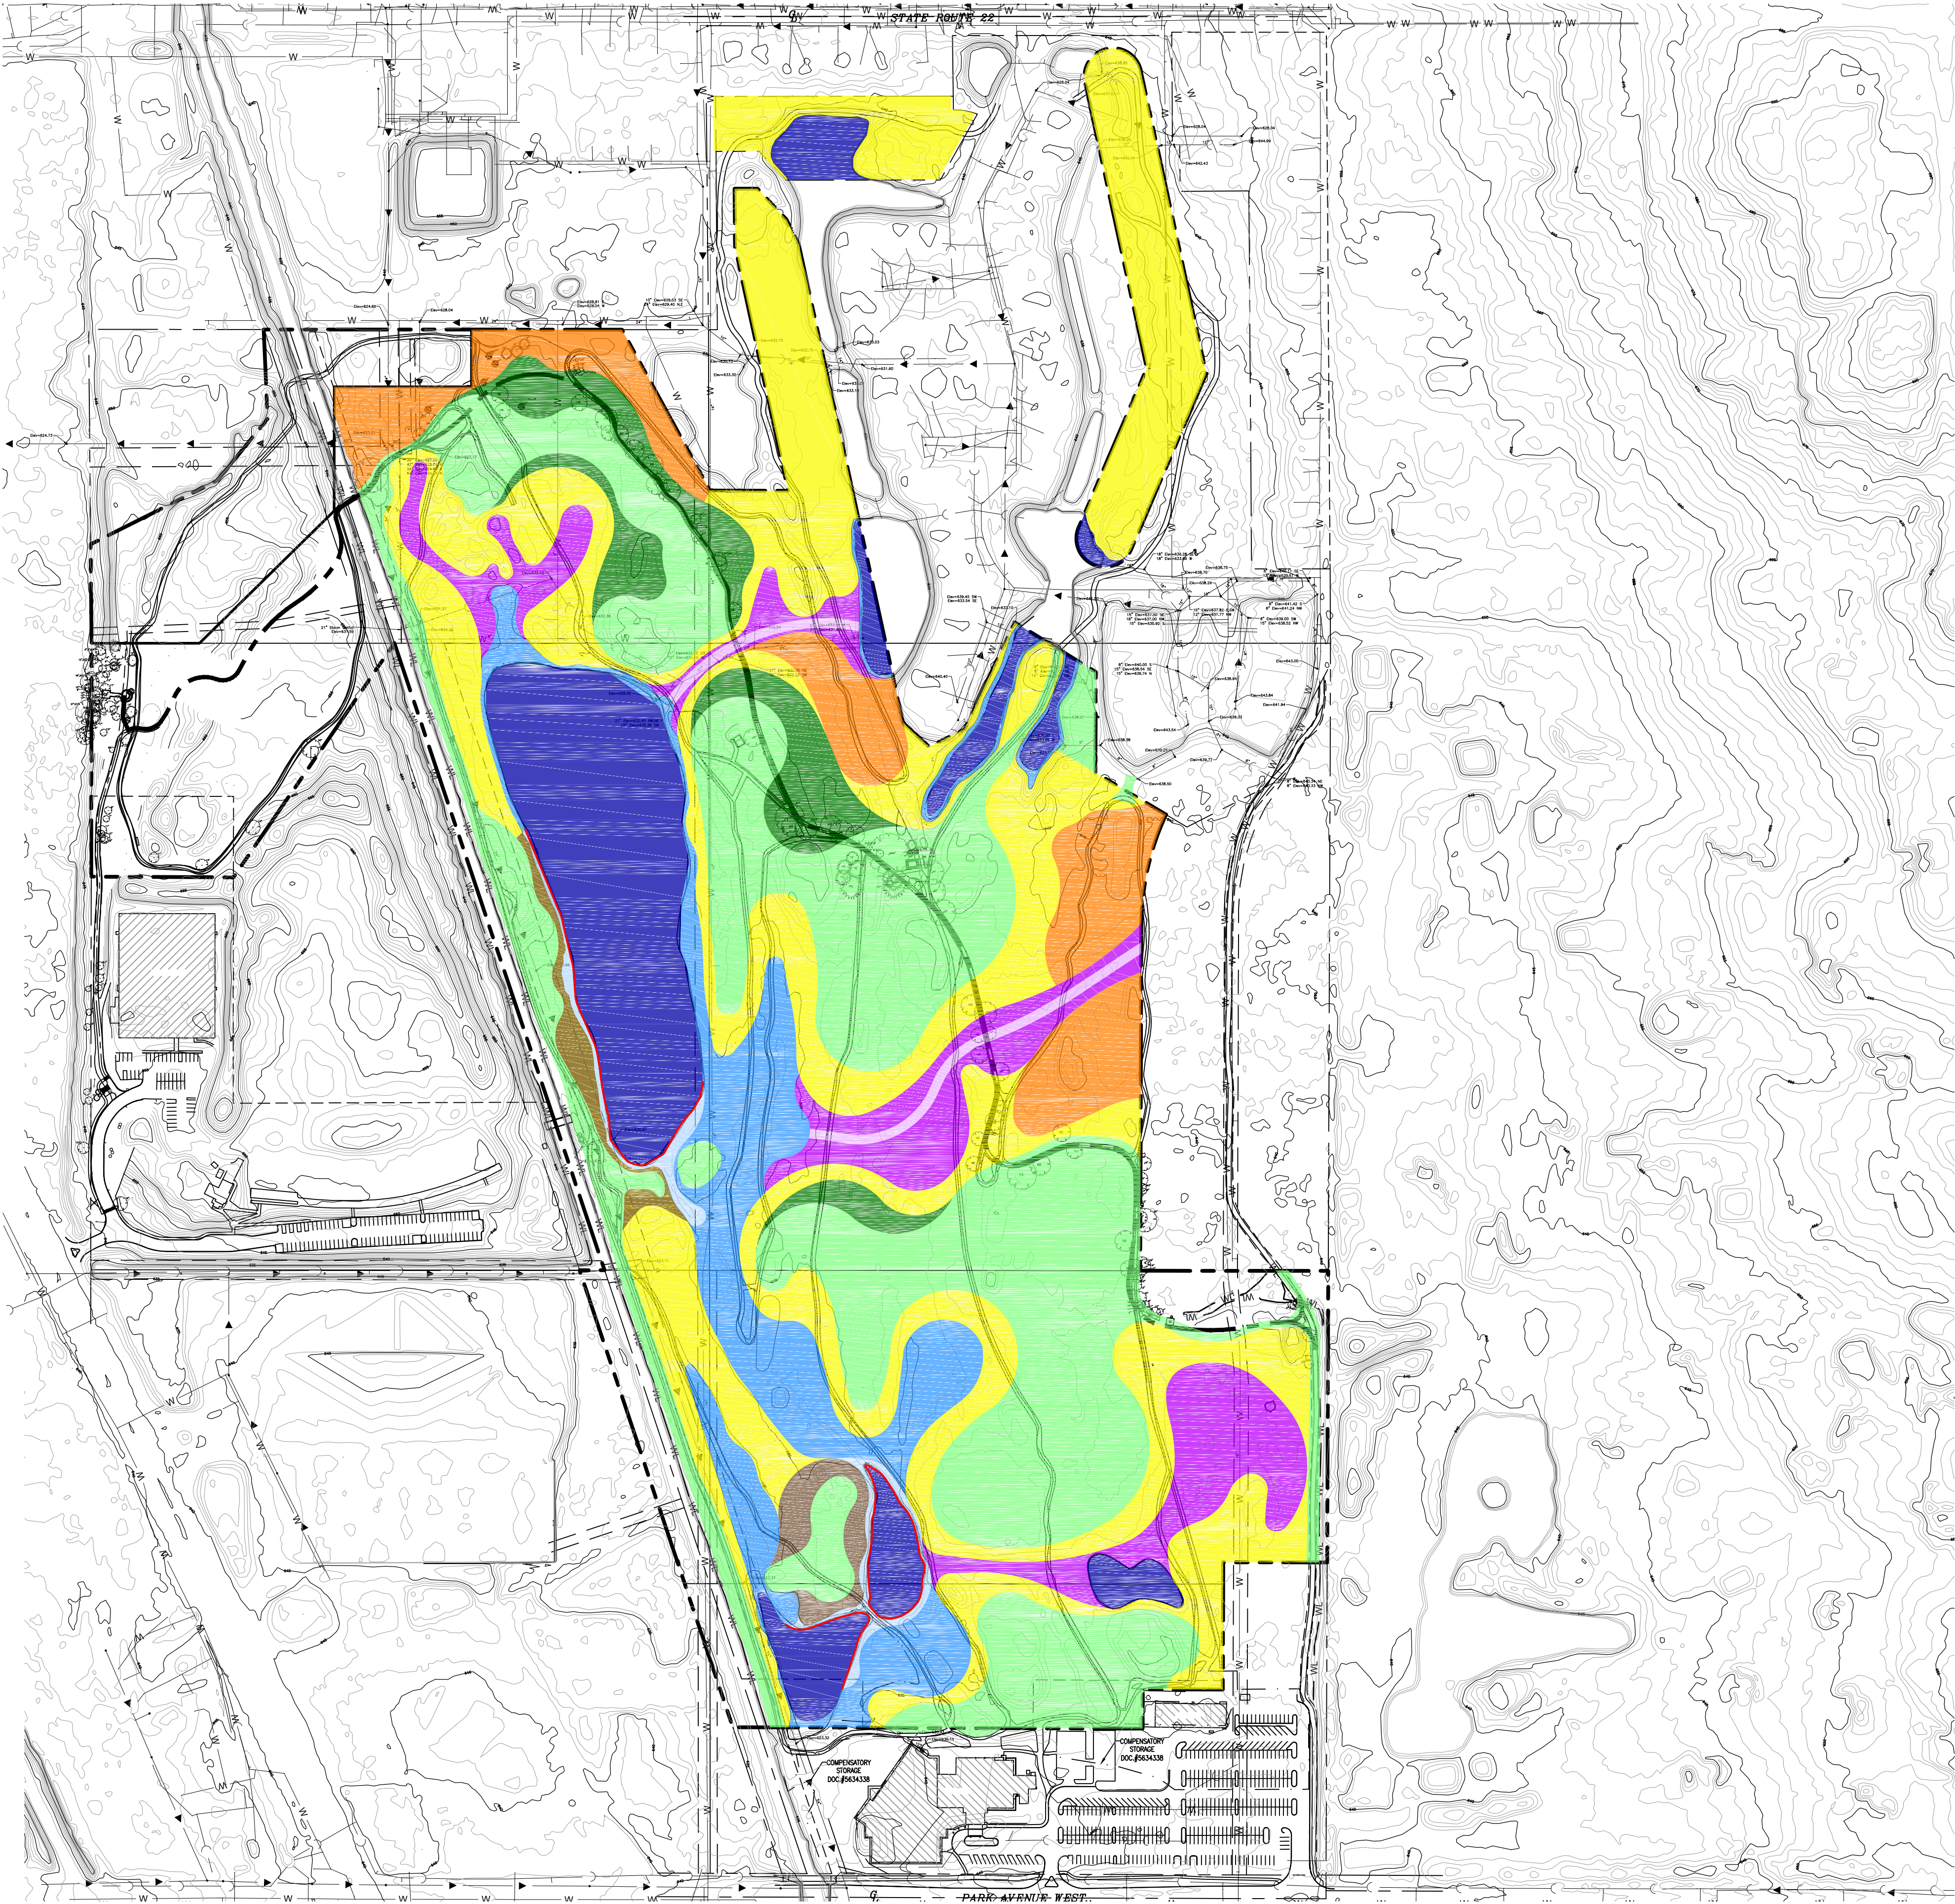

LEGEND		
1	Revision 1	09/21/18
No.	Revision/Issue	Date

Hey and Associates, Inc.
Engineering, Ecology and Landscape Architecture
26575 WEST COMMERCE DRIVE, SUITE 601
VOLO, ILLINOIS 60073
OFFICE (847) 740-0888
FAX (847) 740-2888
VOLO@HEYASSOC.COM

PROFESSIONAL DESIGN FIRM
LICENSE NO. 184-002429

Park District of Highland Park
Skokie River Woods &
Highland Park Country Club
Trail Improvements

Overall Plan

PROJECT NO: 18-0054		DRAWING NO:
DESIGNED BY	NRS	1
DRAWN BY	CFR	
CHECKED BY		
APPROVED BY		SHEET NO:
ISSUE DATE	SEP 2018	1 OF 3

Concept